


STA. 112+50 TO STA. 1119+00=
 STA. 119+00 TO STA. 150+00
 (PROPOSED TYPICAL SECTION)

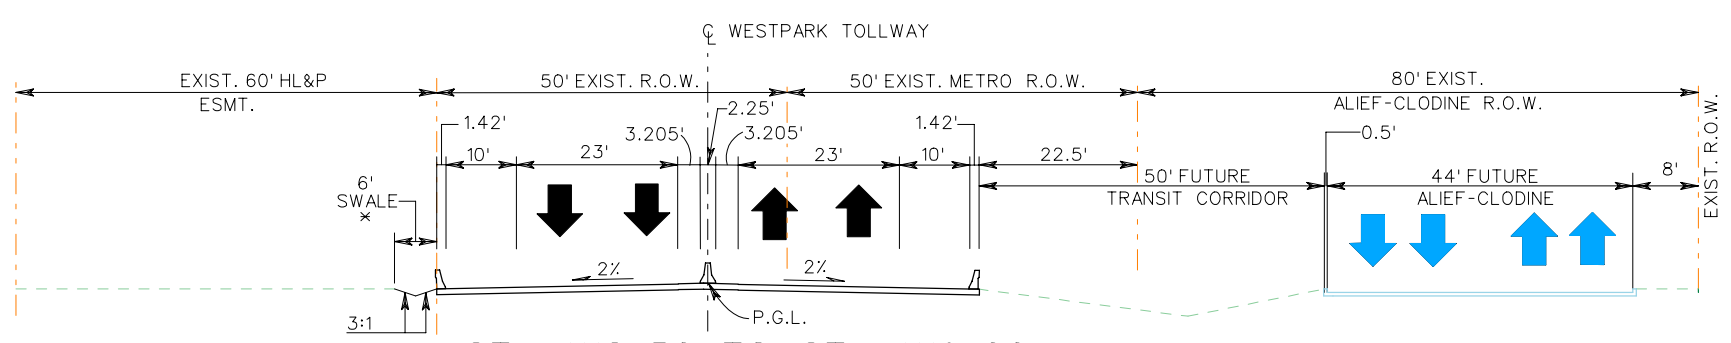

STA. 112+50 TO STA. 1119+00=
 STA. 119+00 TO STA. 150+00
 (FUTURE TYPICAL SECTION)