

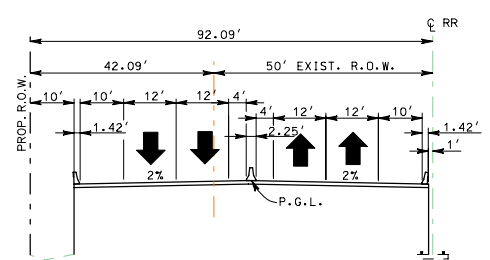
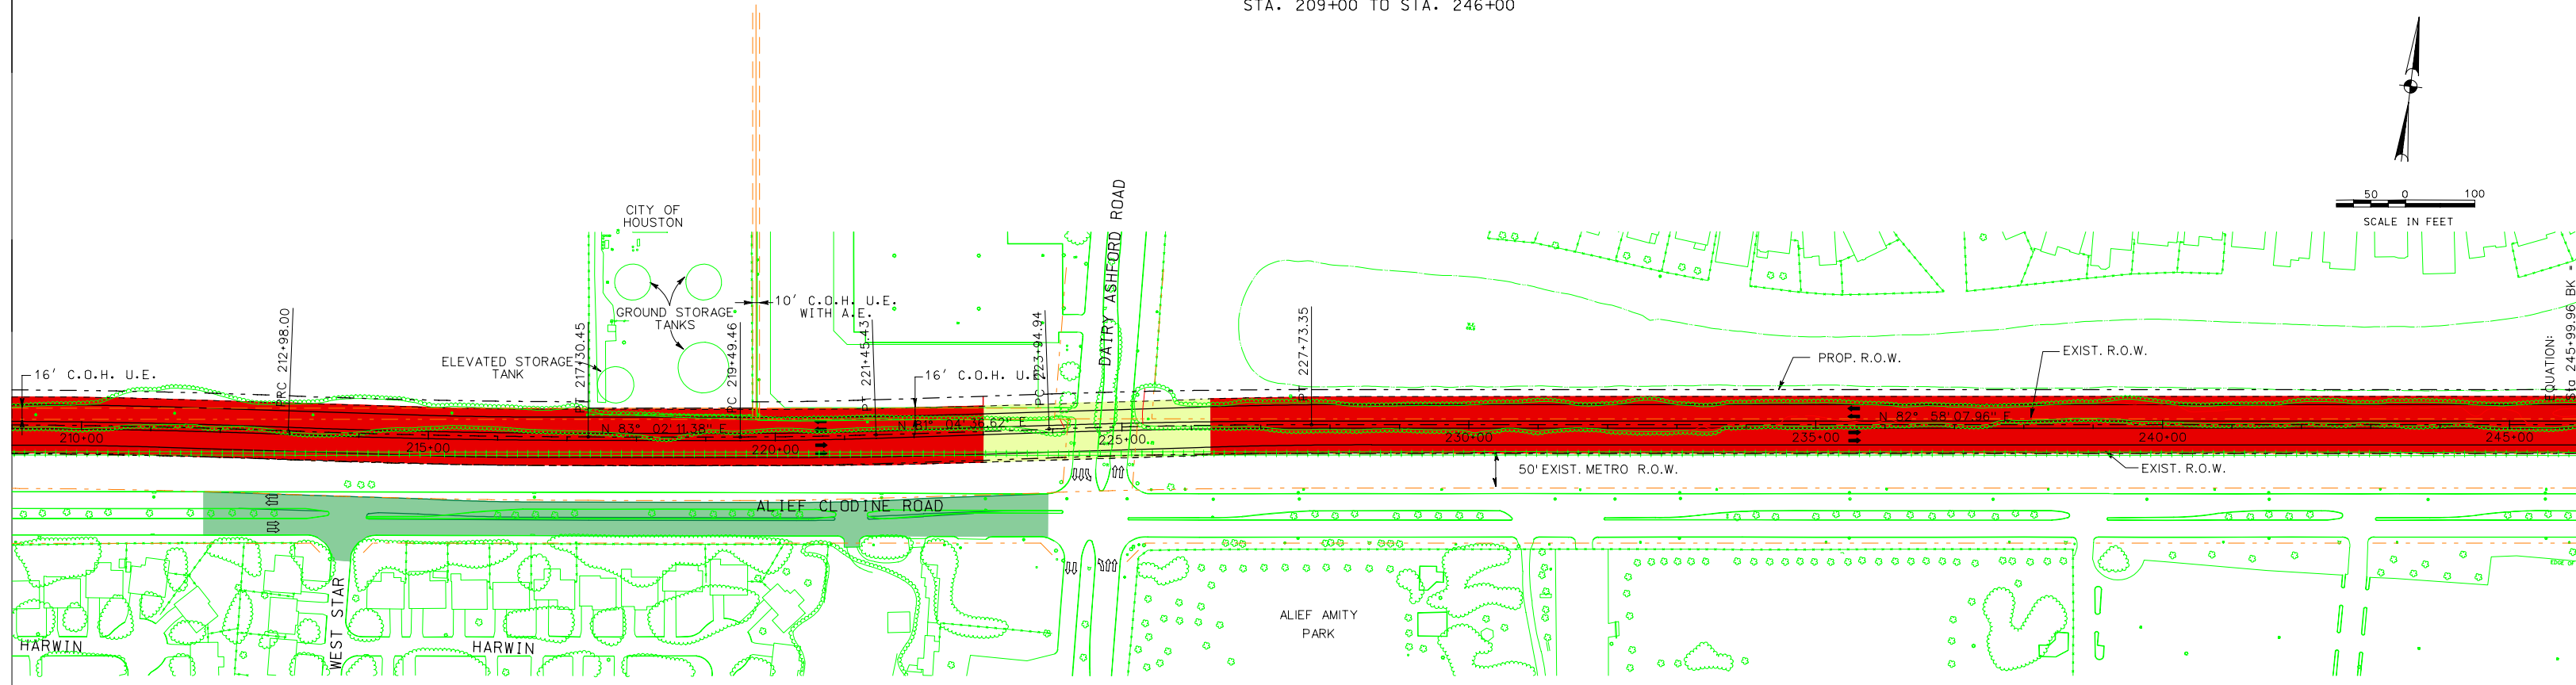


SECTION # 4
 STA. 209+00 TO STA. 246+00

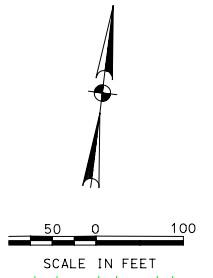

STA. 202+00 TO 206+00
 STA. 212+00 TO 239+00
 STA. 250+00 TO 275+00

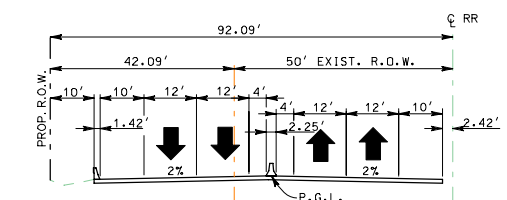

STA. 206+00 TO 212+00
 STA. 239+00 TO 250+00

DATE OF PHOTOGRAPHY: 10-13-99