


SECTION # 5  
 STA. 246+00 TO STA. 277+00


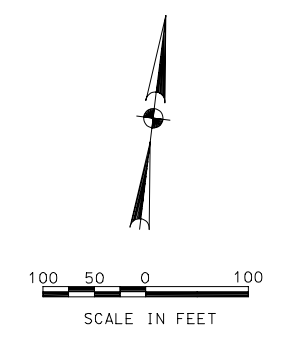


H.C.F.C.D. ROW  
 F.N. K897147 F.C. 068-71-2444  
 F.N. K382906 F.C. 037-66-0122  
 HCOPRRP


H.C.F.C.D.

CITY OF HOUSTON  
 SANITARY SEWER PLAN

CITY OF HOUSTON

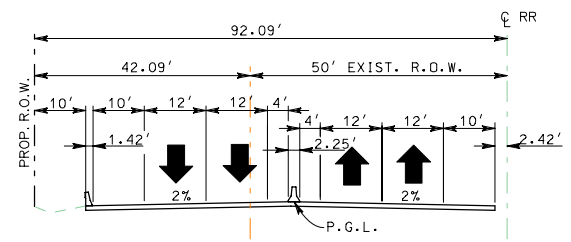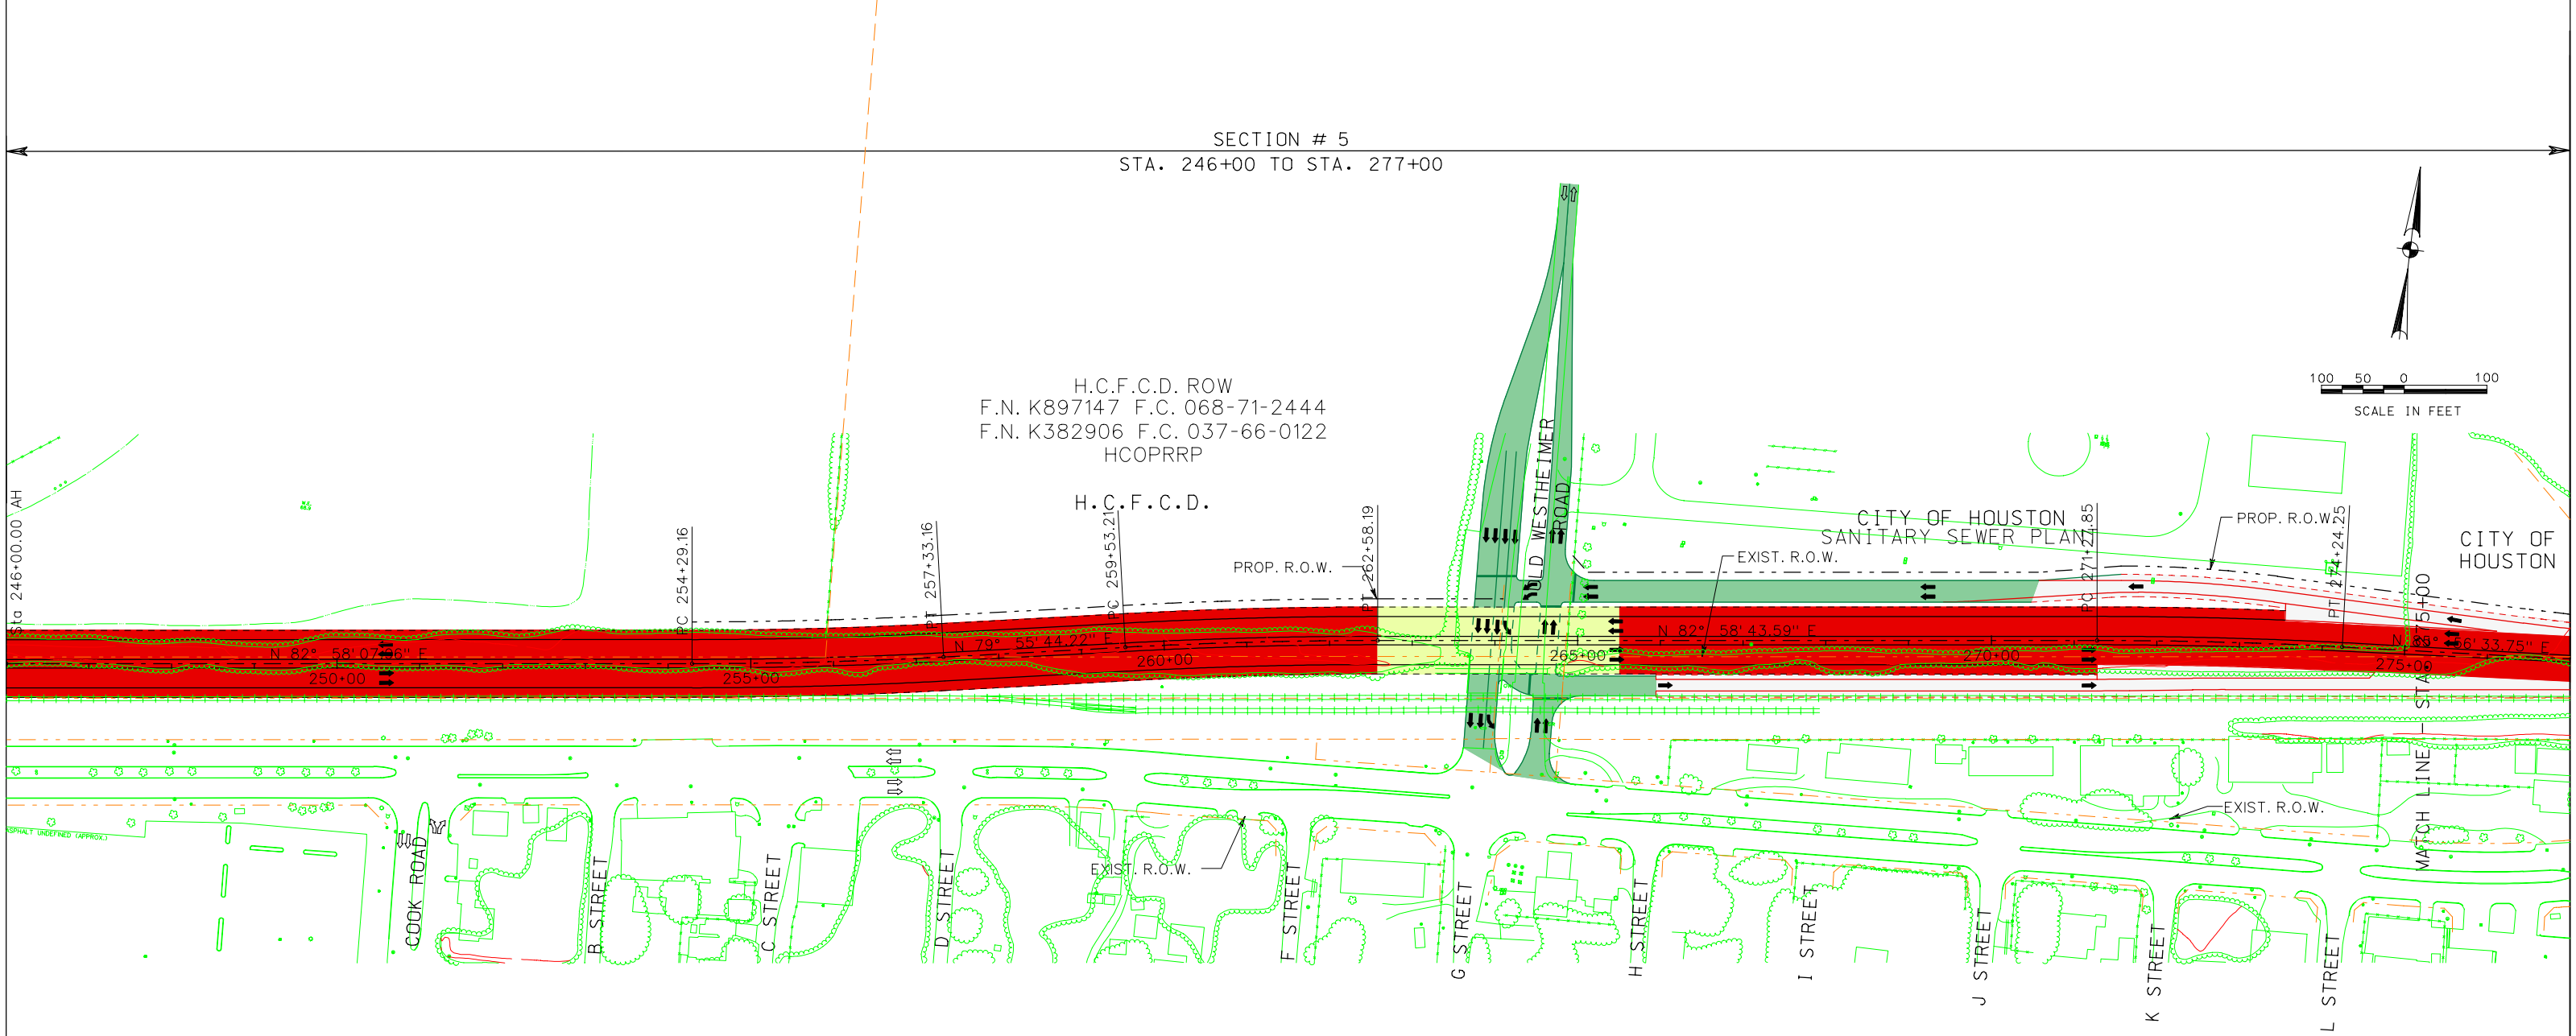

STA. 206+00 TO 212+00  
 STA. 239+00 TO 250+00

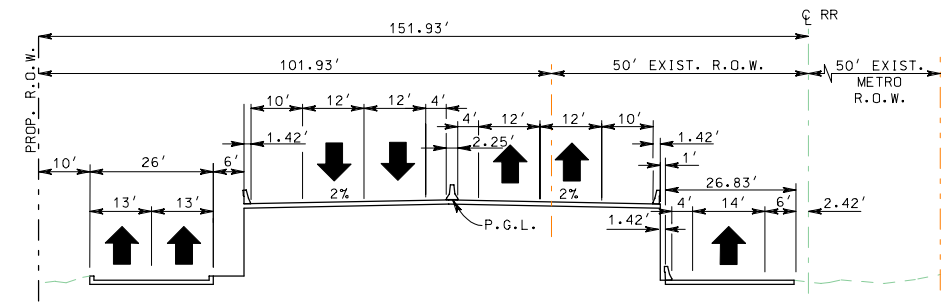

STA. 267+00