

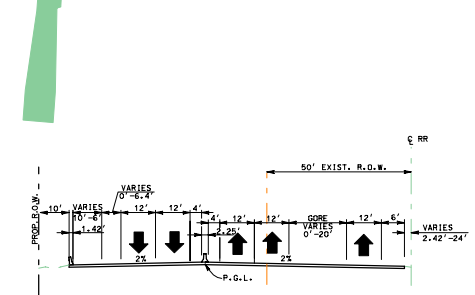



TSC
SECTION # 9
STA. 401+00 TO STA. 457+00
(INCLUDES WESTPARK RECHANNELIZATION)

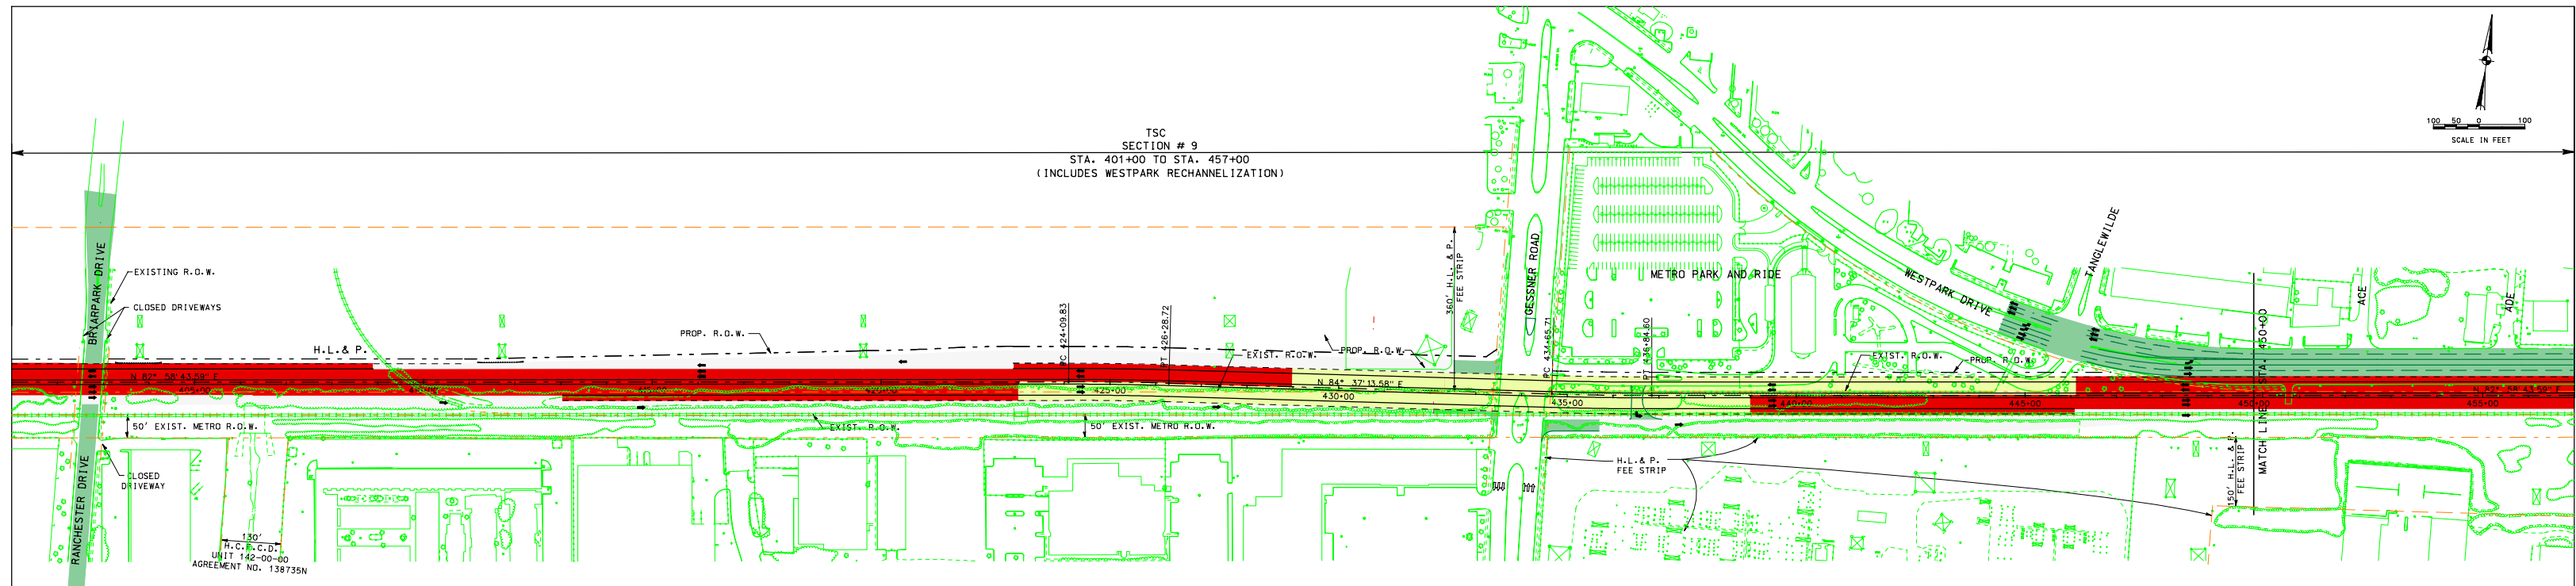


STA. 395+00 TO 413+50

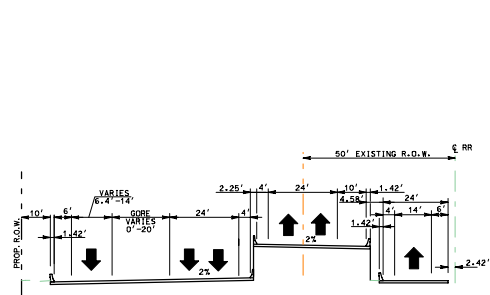


STA. 413+50 TO 423+00

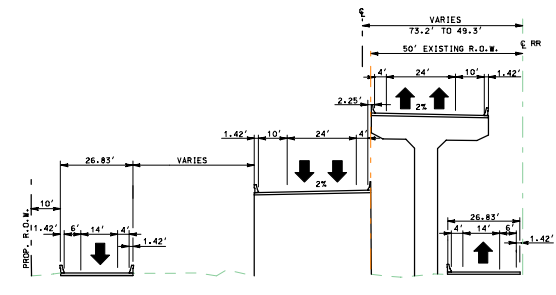

STA. 426+00 TO 433+00

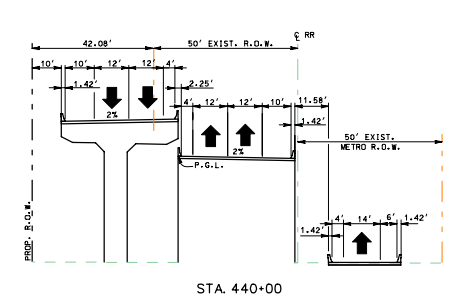

STA. 440+00

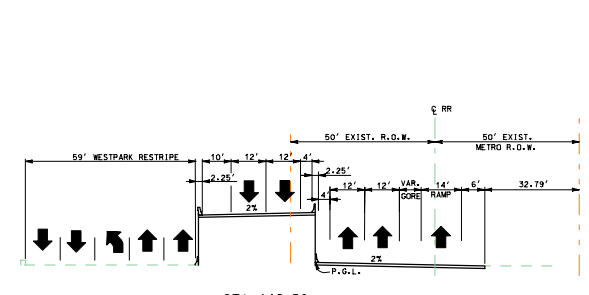

STA. 448+50