

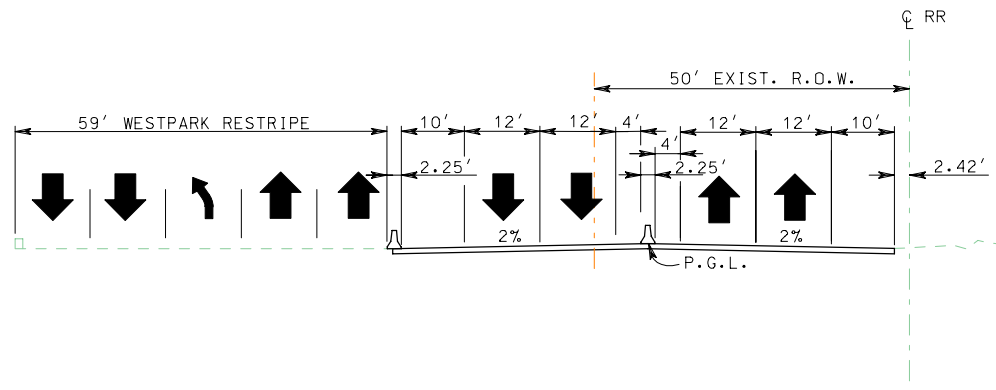
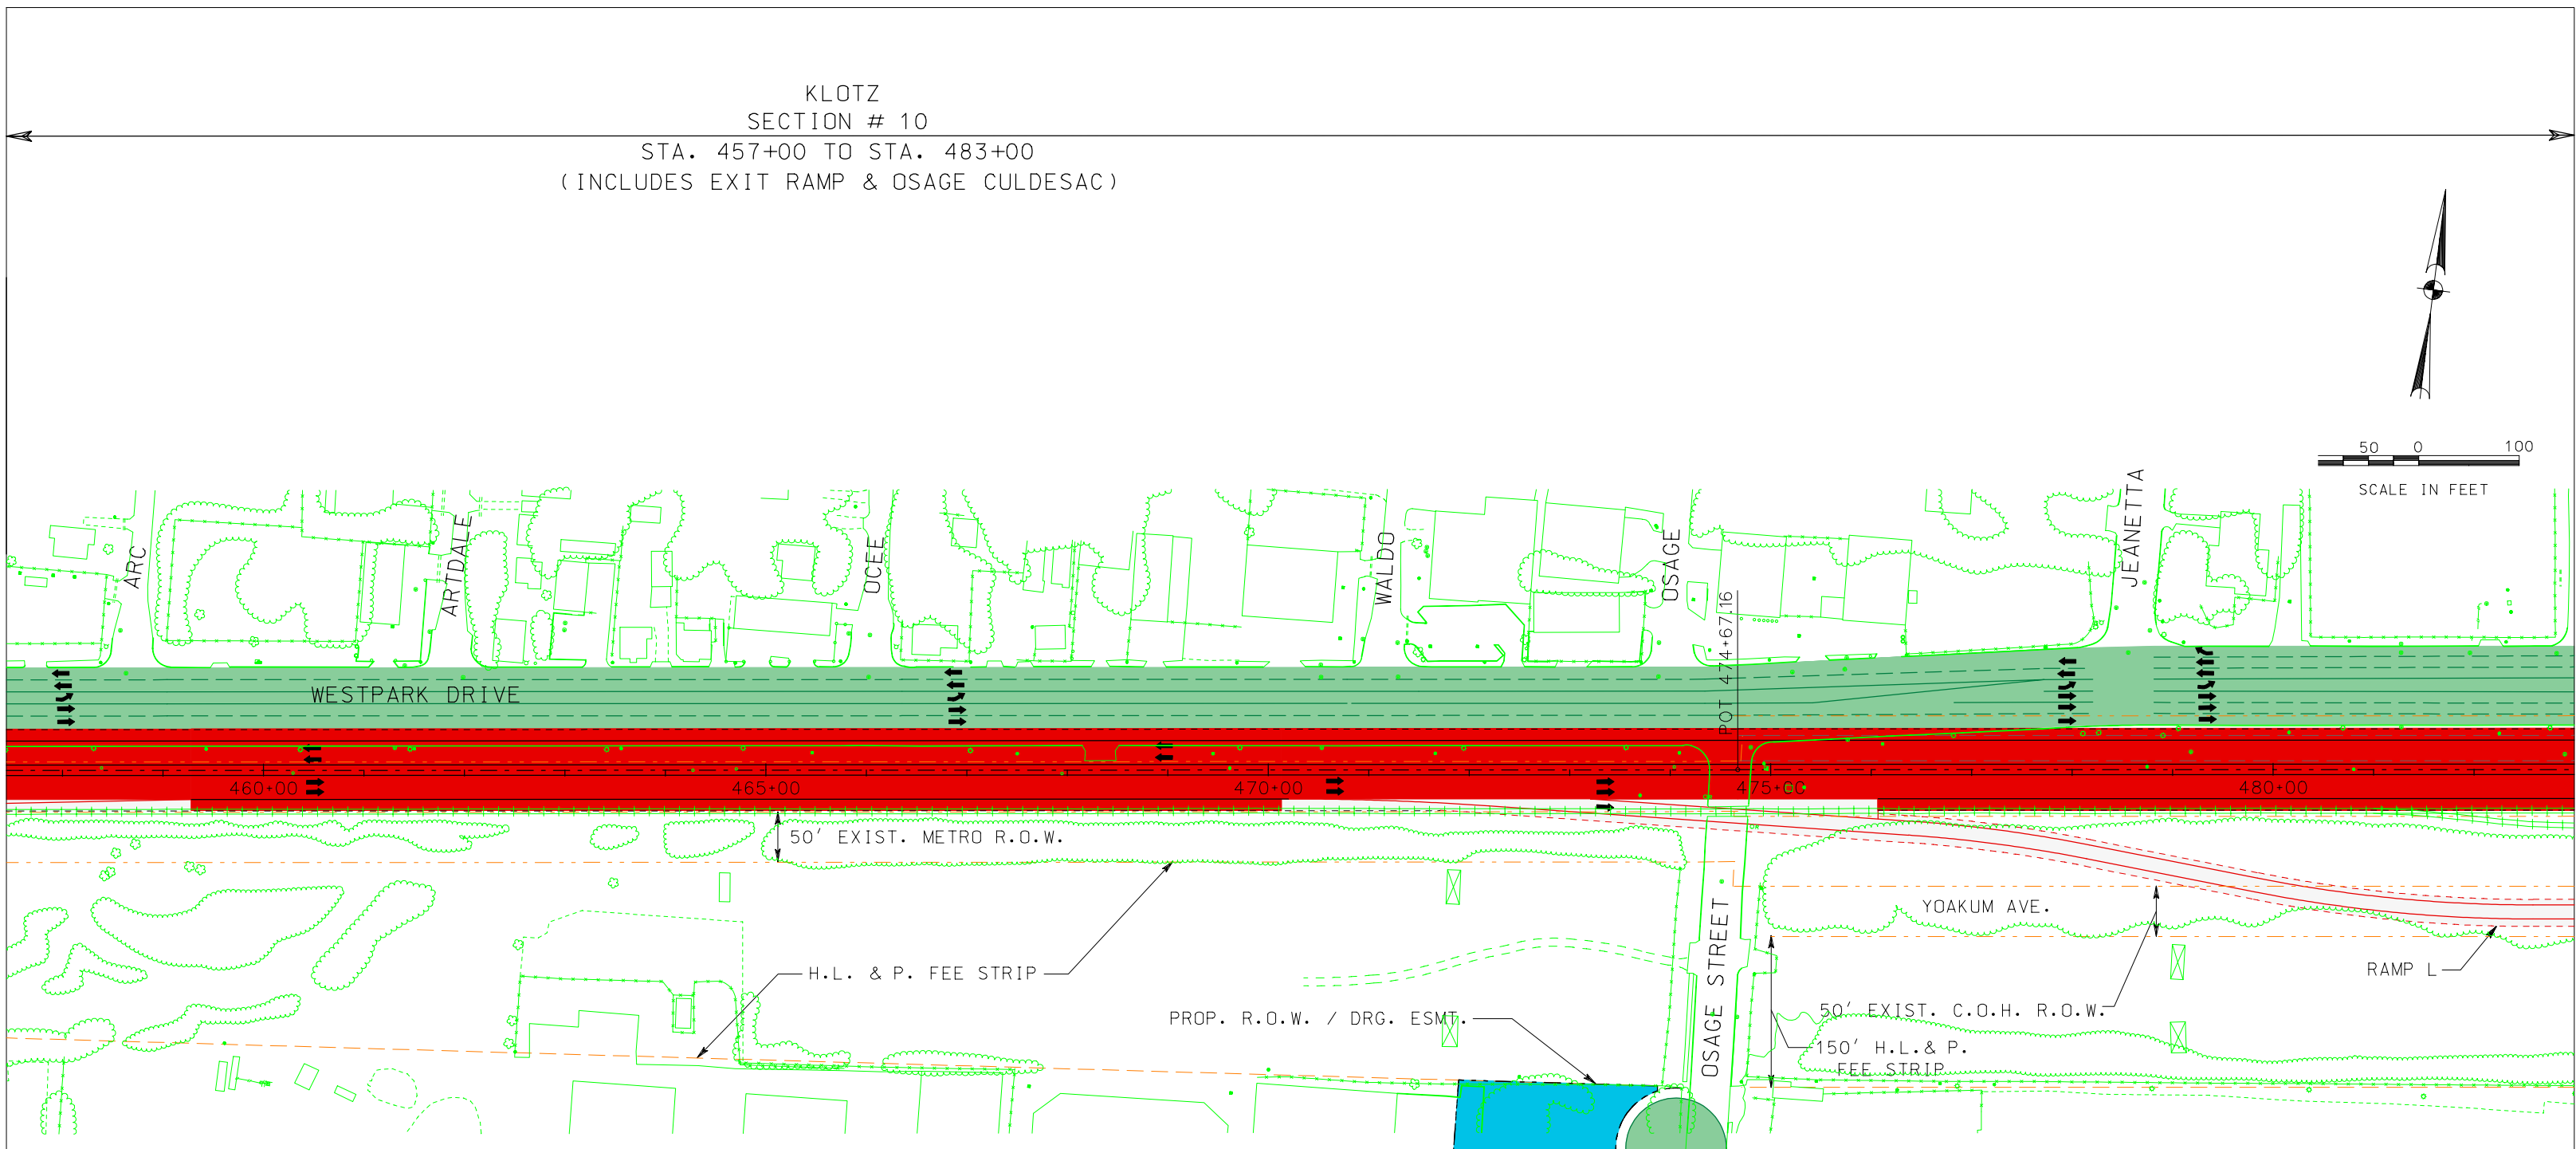



KLOTZ
SECTION # 10
STA. 457+00 TO STA. 483+00
(INCLUDES EXIT RAMP & OSAGE CULDESAC)

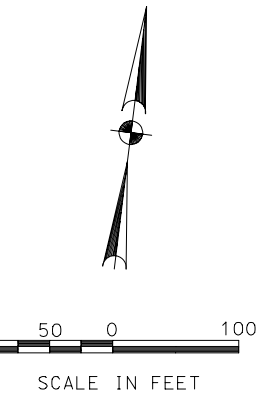


STA. 460+00

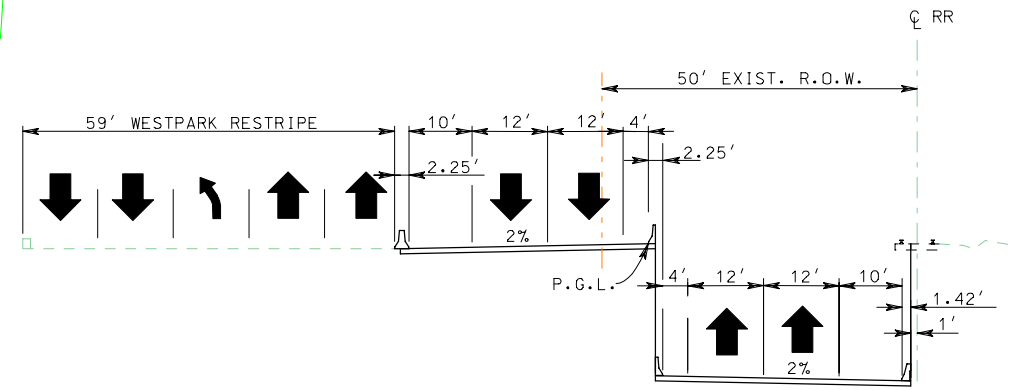

STA. 460+65 TO 470+14

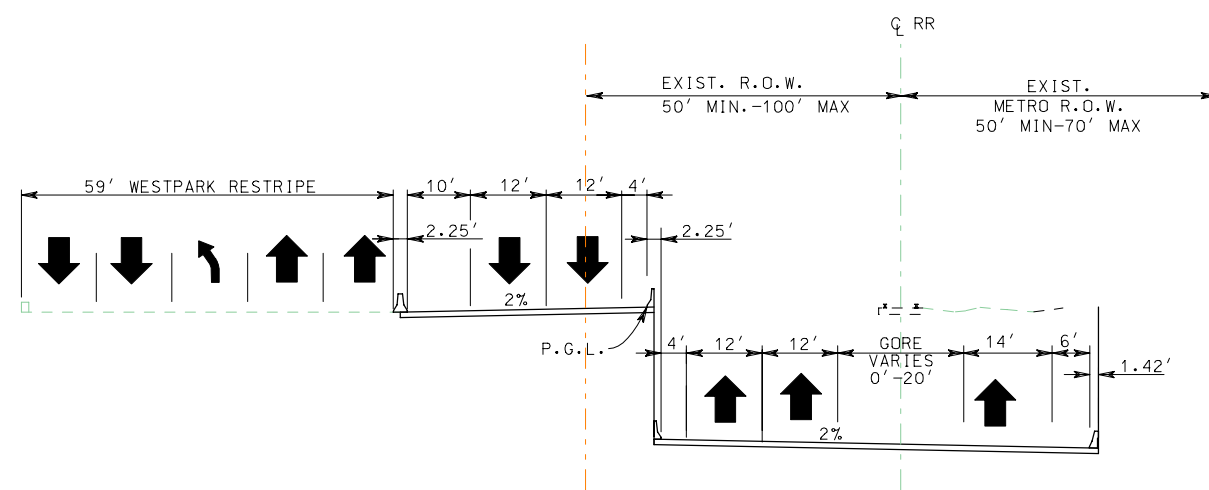

STA. 470+14 TO 476+00

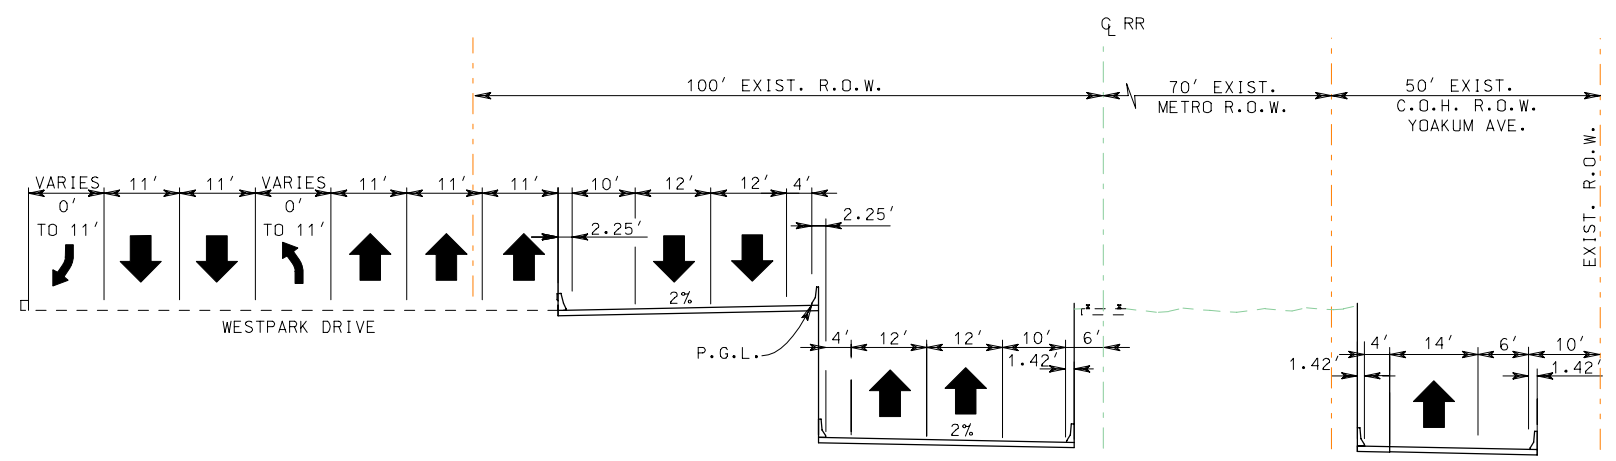

STA. 476+00 TO 482+00