




SECTION # 13  
 STA. 594+00 TO STA. 623+00  
 (INCLUDES WESTPARK REALIGNMENT &  
 ALDER DRIVE CULDESAC)

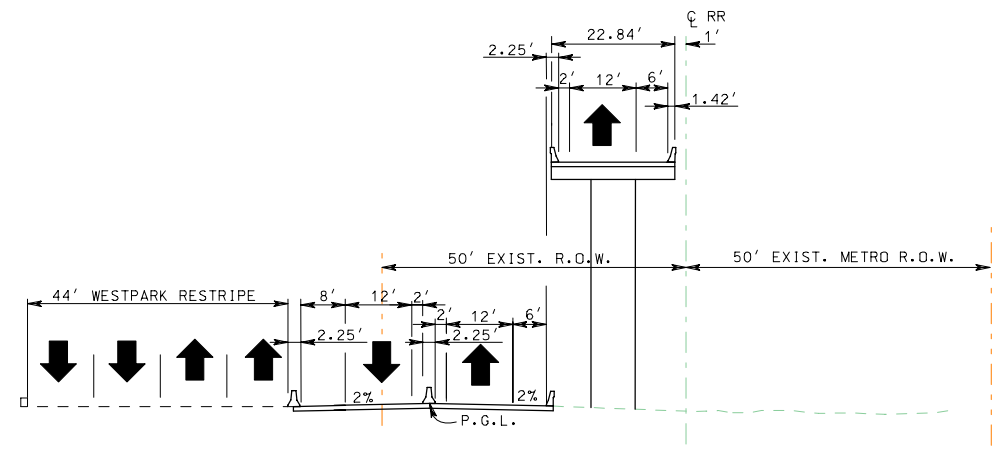


100 50 0 100  
 SCALE IN FEET

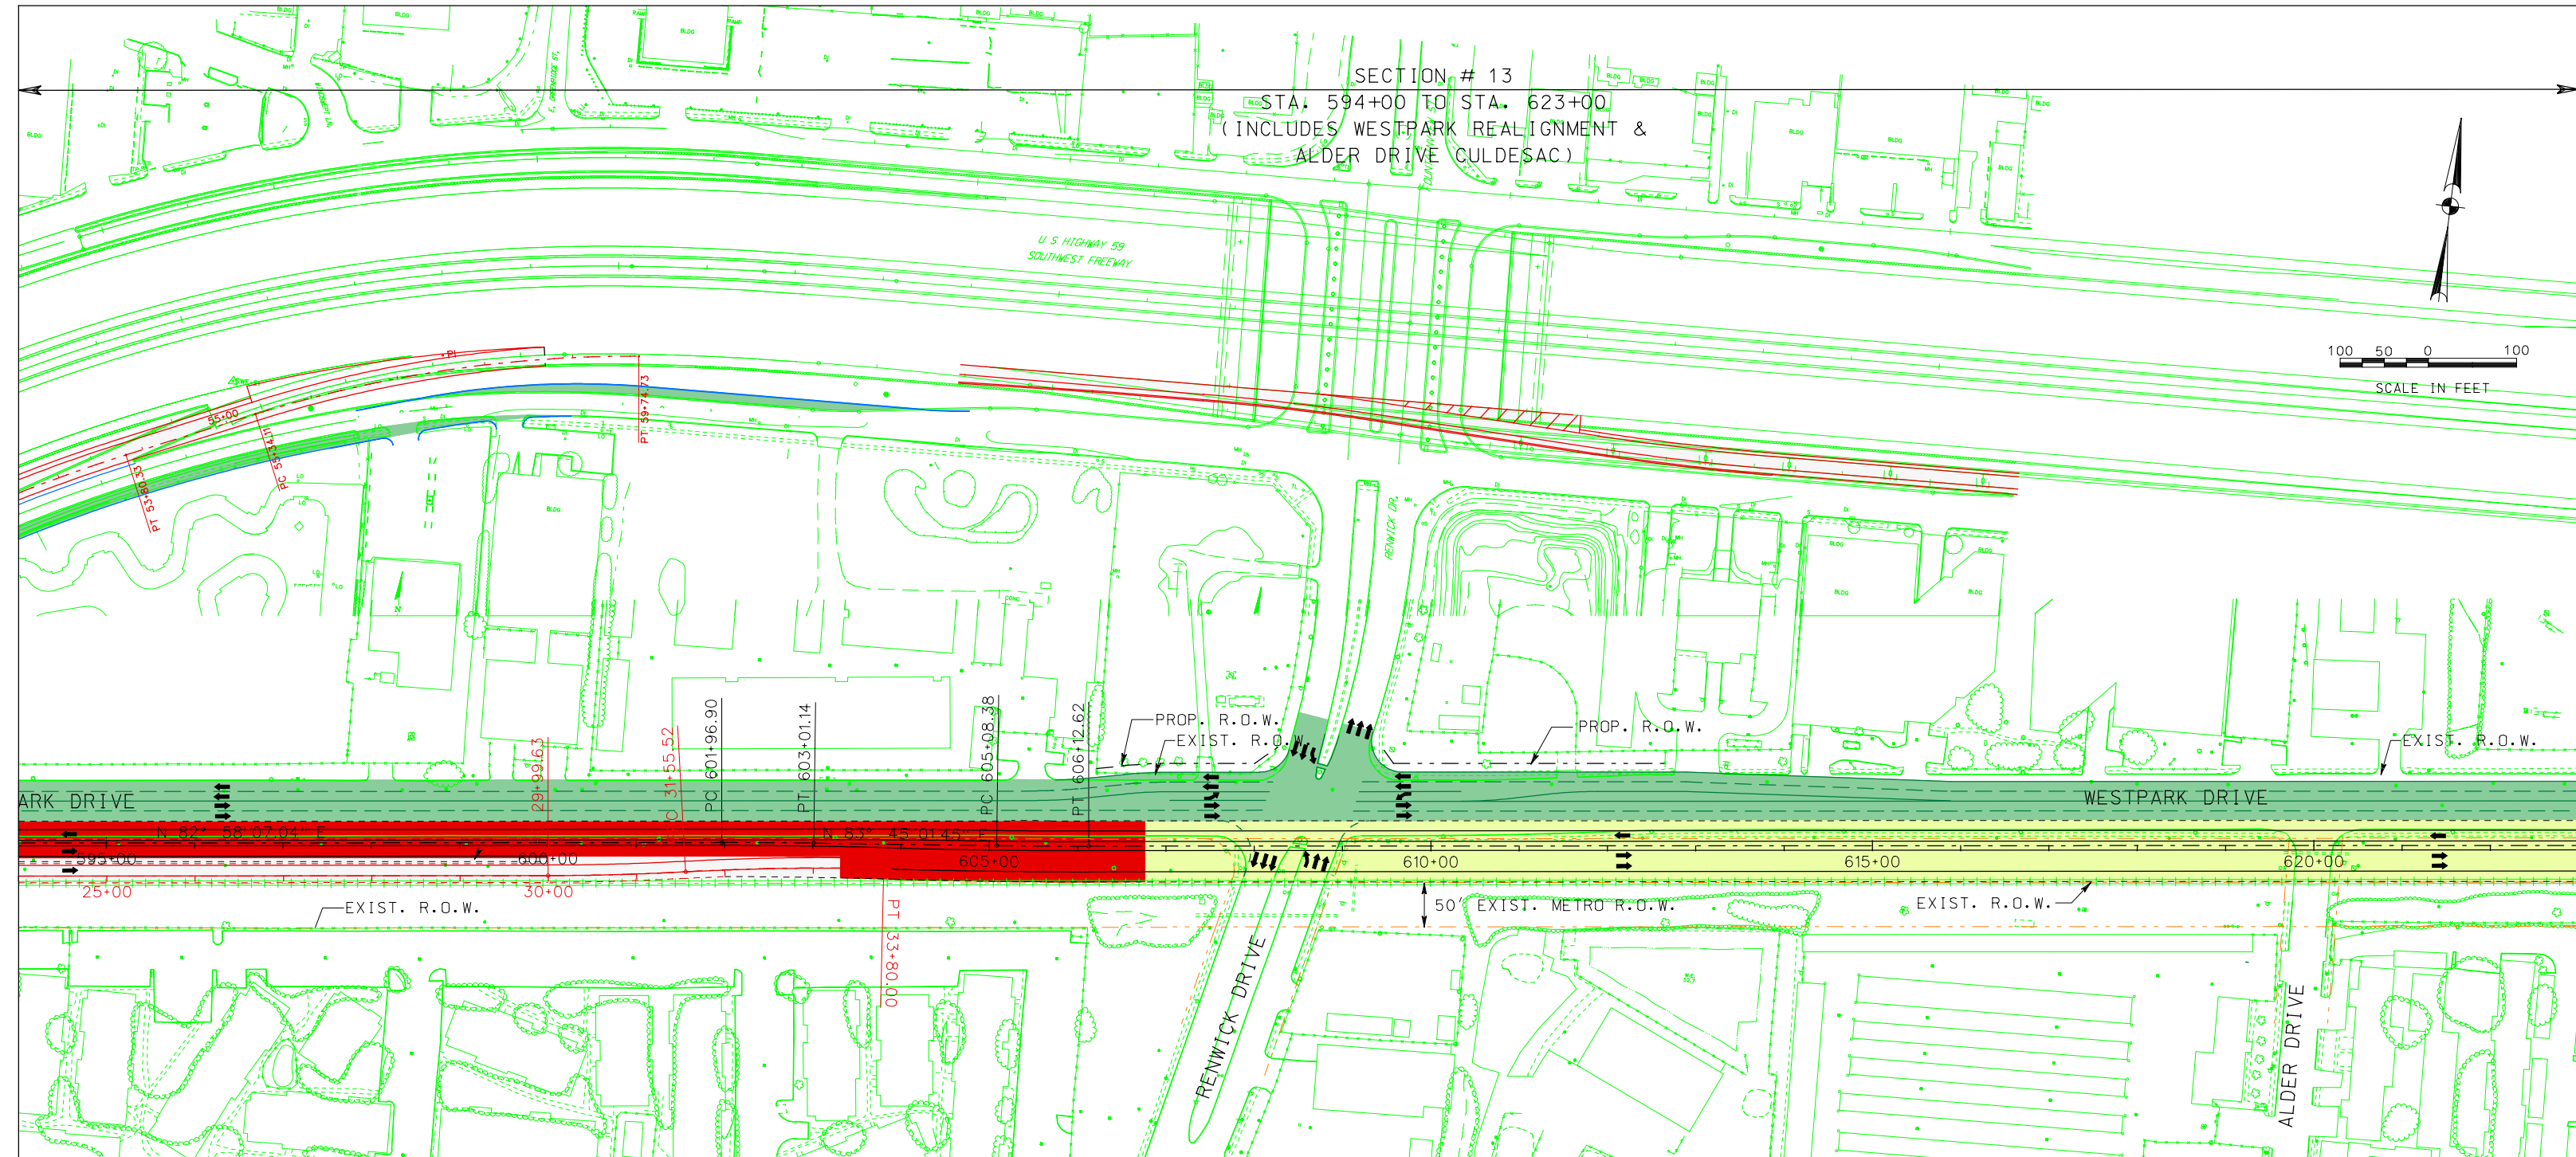

STA. 597+00

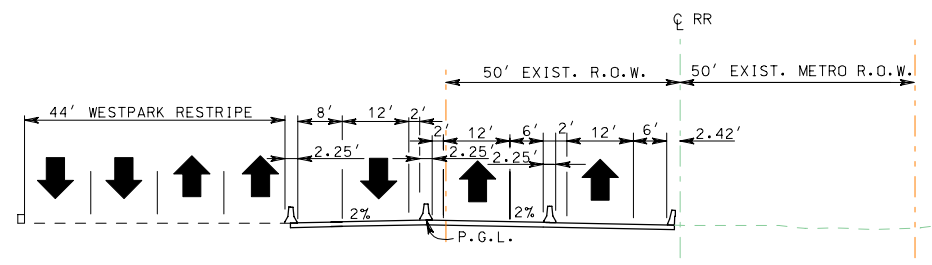

STA. 600+00

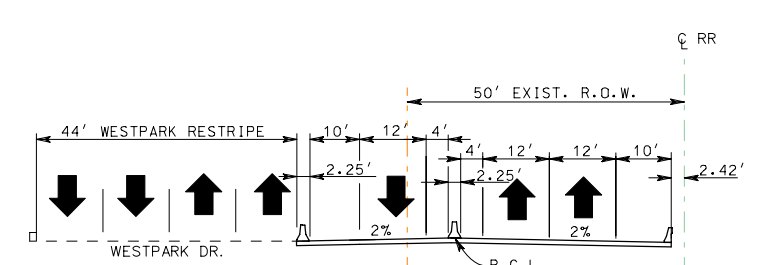

STA. 620+00