

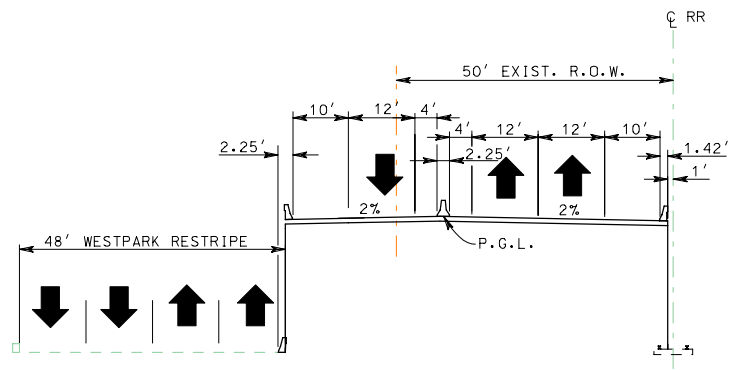


R.G. MILLER
SECTION # 14

STA. 623+00 TO STA. 652+00
(INCLUDES ENTRANCE RAMP AND ROYALTON EXTENSION)

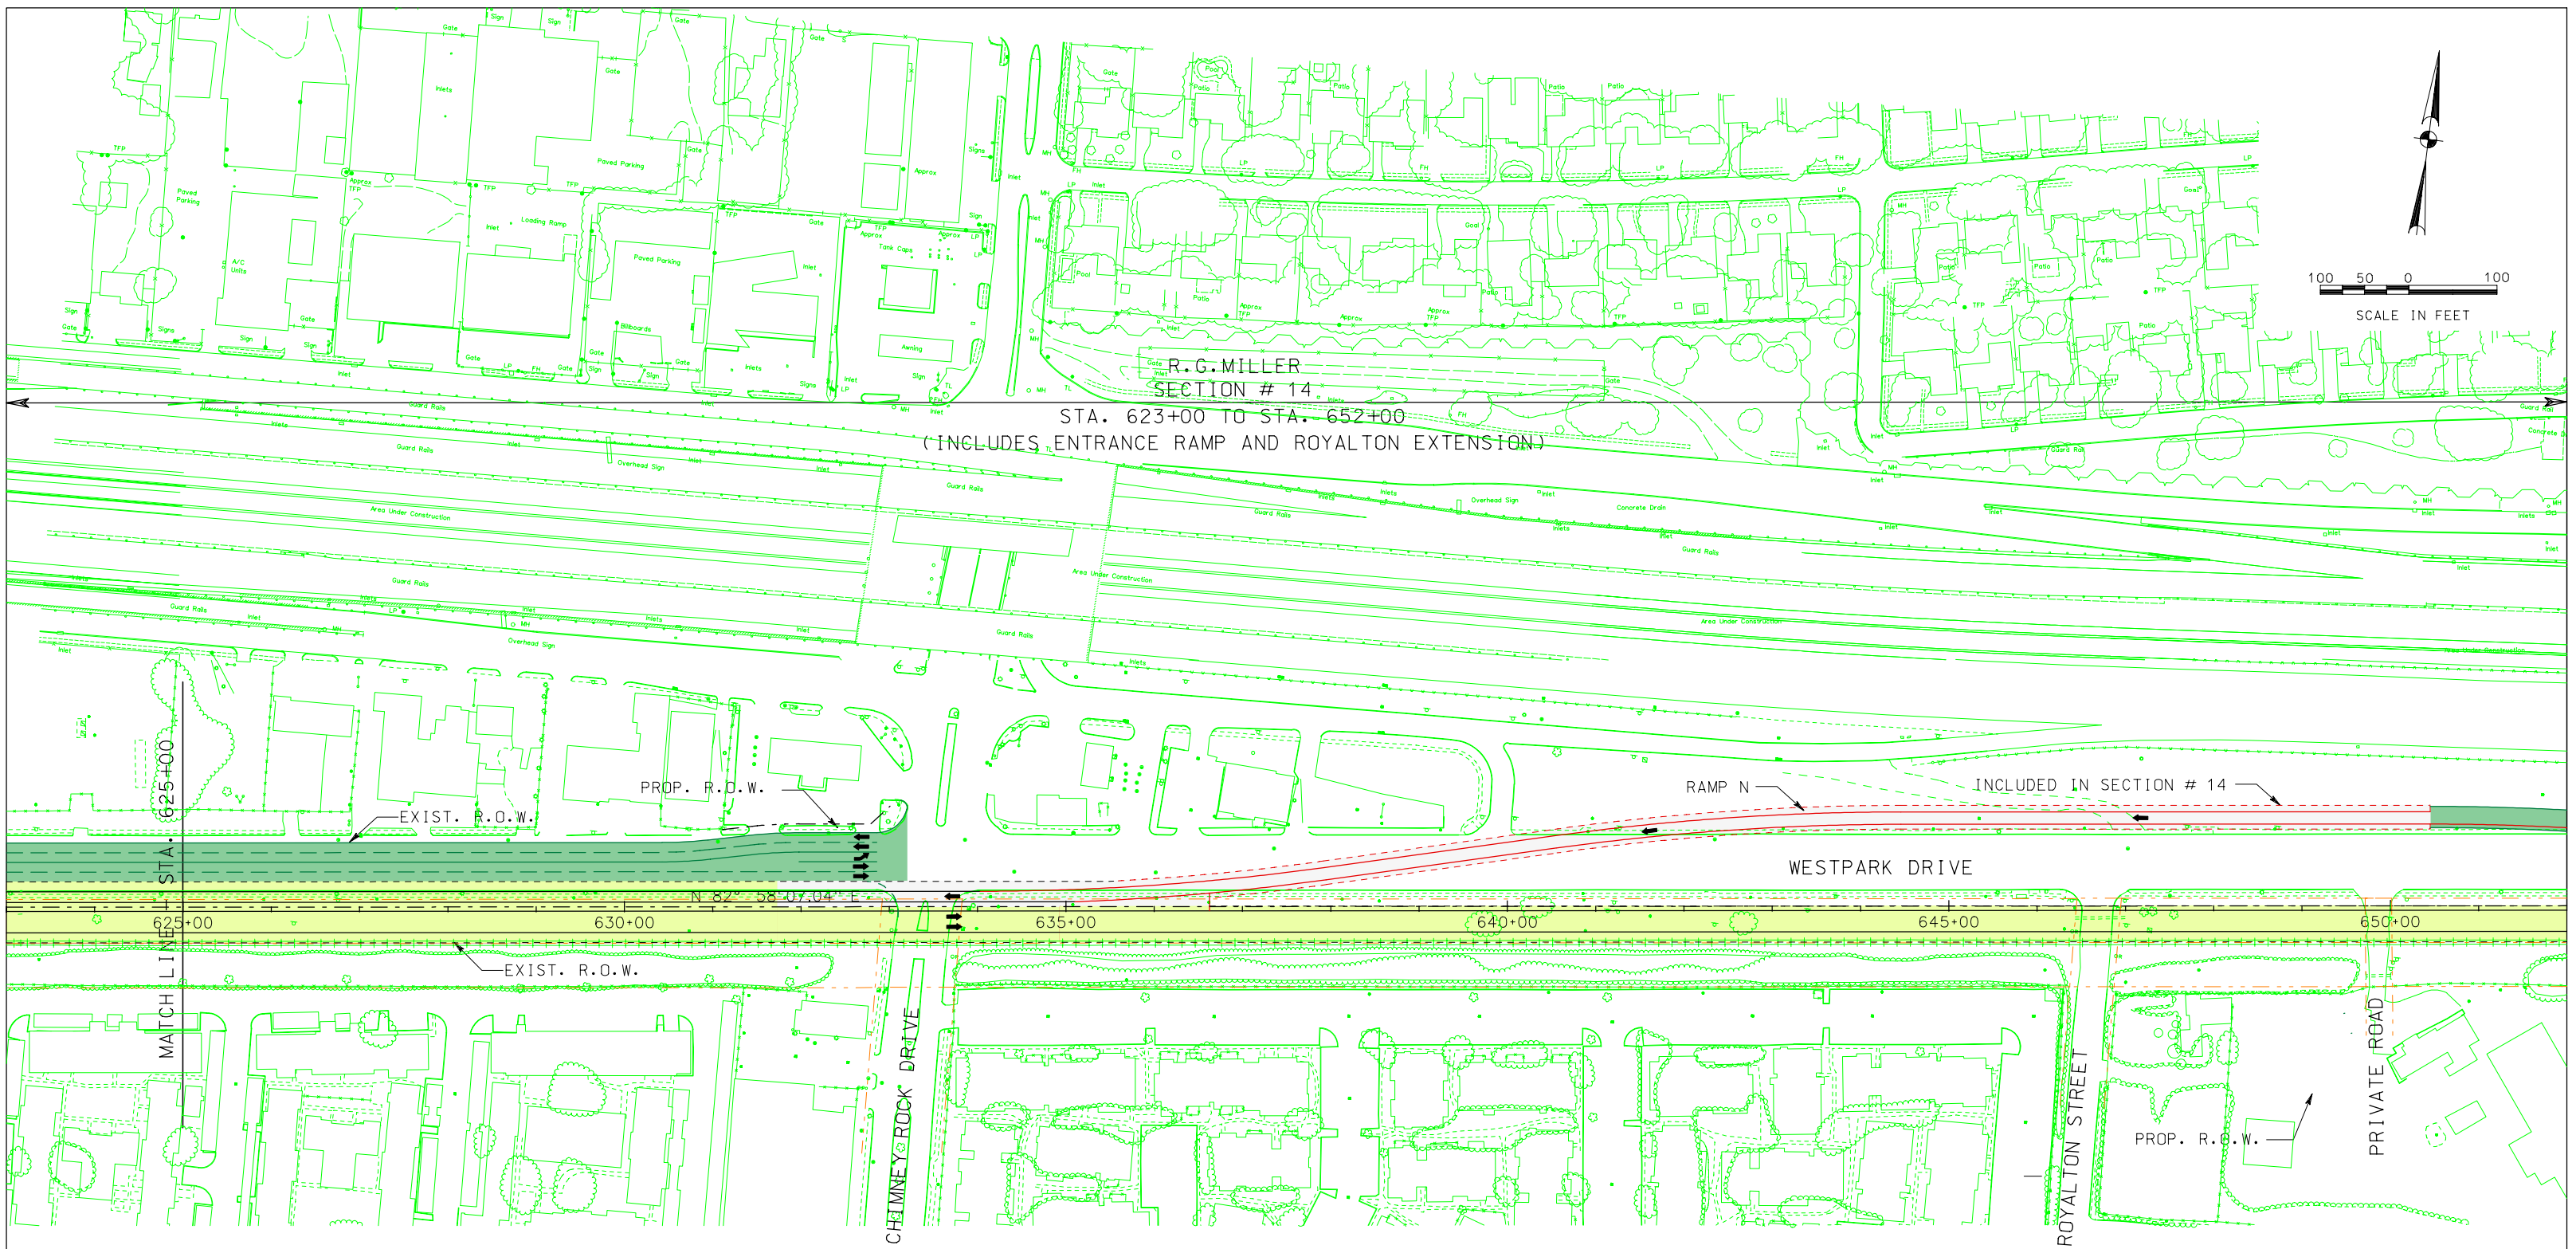

STA. 630+00

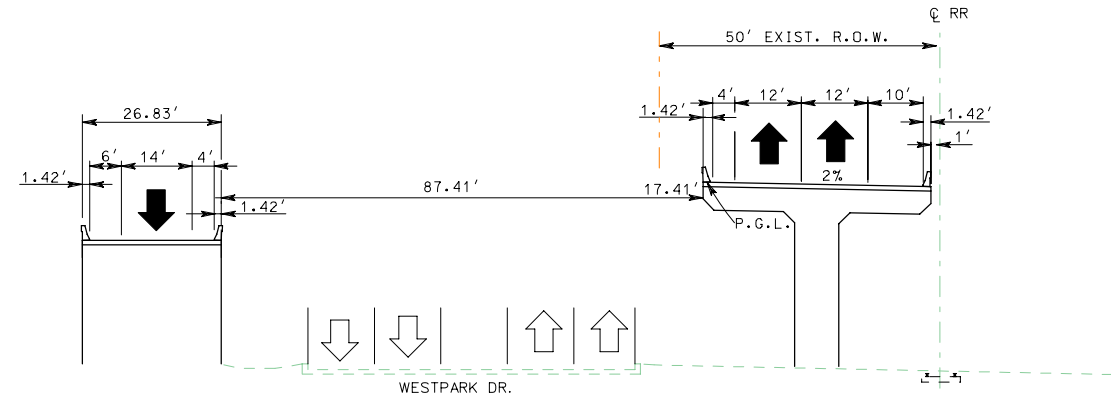

STA. 648+00