

SECTION # 15  
 STA. 652+00 TO STA. 682+29  
 (INCLUDES EXIT RAMP)

PROPOSED DETENTION POND DB6  
 (INCLUDED IN SECTION #15)

PROPOSED DETENTION POND  
 DB7 & PUMP STATION PS. 4  
 (INCLUDED IN SECTION #15)

PROP. DRG. ESMT.

PROP. R.O.W.

WESTPARK DRIVE

WESTPARK DRIVE

INCLUDED IN SECTION # 15

EXIST. R.O.W.

EXIST. R.O.W.

U.S. HWY. 59

U.S. HWY. 59

RICE AVENUE

SAGE ROAD

MC CUE


RICE AVENUE

TERMINAL

1ST ST.

2ND ST.

3RD ST.

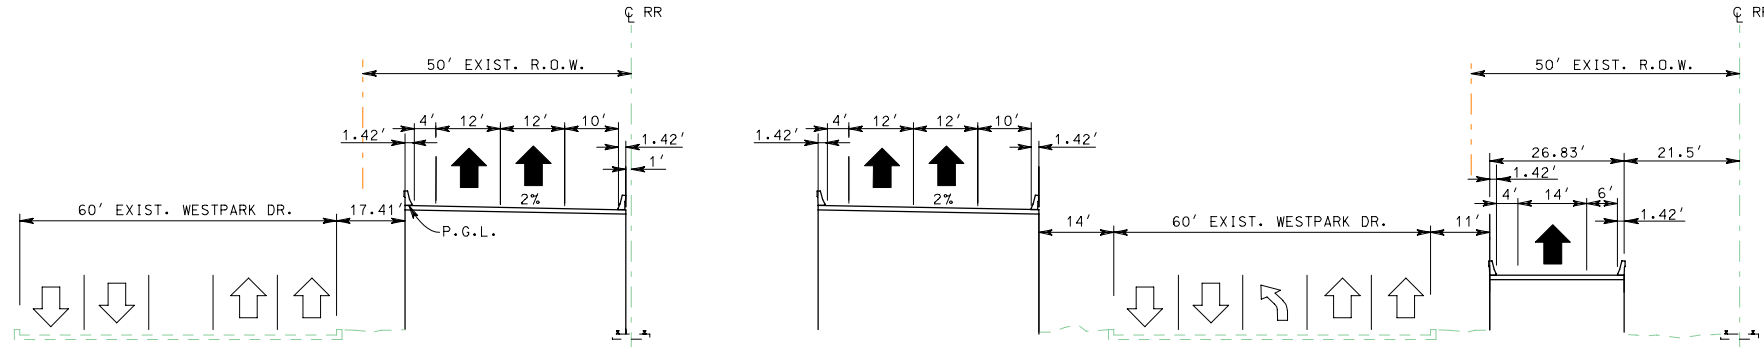

STA. 657+00

STA. 670+00

MATCH LINE

STA. 679+00

PC 679+93.36

N 82° 58' 07.04" E

670+00

675+00

680+00

N 71° 15' 28.97" E

PC 663+90.17

PT 664+20.01

PC 657+29.65

RT 667+80.52

GO 98

Area Under Construction

Stock Pile

Relating Wall

Road Under Construction

Guard Rail

Overpass Sign

RR Control Box

RR Switch

Abandoned RR

Transmission Line Towers

Transmission Line

Loading Dock








